




Zero Zone Reveal Merchandiser® ORMC_D Cases																								
Type	Fan				Light				Doors				Defrost	MEP Data		Refrigeration	Identity Data				Created By			
	Type	Voltage	Amps	Watts	Type	Voltage	Amps	Watts	Type	Voltage	Amps	Watts	Type	Plumbing	Electrical Comments	Case BTU Cooler	Description Legend	Description	Manufacturer	Model Line		Model	URL	
Zero Zone Reveal Merchandiser ORMC_D																								
Cooler 4ORMC83D	SSC/ECM	115V-1-60	0.60	17	LED Zero Zone Chillbrite™ 5	120V-1-60	0.36	42	CoolView® Ultra™	115V-1-60	0	0	Off-Cycle	1 1/2" PVC Drain	See Zero Zone Sales Spec Sheet	1,009	4 foot (2 Door) Cooler, 24" x 69" Doors, Cantilever Shelves	Case, Cooler	Zero Zone	Reveal Merchandiser® with Doors	4ORMC83D	www.zero-zone.com	www.4DD.com ak RVT2014	
Cooler 4ORMC88D	SSC/ECM	115V-1-60	0.60	19	LED Zero Zone Chillbrite™ 5	120V-1-60	0.39	45	CoolView® Ultra™	115V-1-60	0	0	Off-Cycle	1 1/2" PVC Drain	See Zero Zone Sales Spec Sheet	1,044	4 foot (2 Door) Cooler, 24" x 74" Doors, Cantilever Shelves	Case, Cooler	Zero Zone	Reveal Merchandiser® with Doors	4ORMC88D	www.zero-zone.com	www.4DD.com ak RVT2014	
Cooler 6ORMC83D	SSC/ECM	115V-1-60	0.90	26	LED Zero Zone Chillbrite™ 5	120V-1-60	0.48	56	CoolView® Ultra™	115V-1-60	0	0	Off-Cycle	1 1/2" PVC Drain	See Zero Zone Sales Spec Sheet	1,468	6 foot (3 Door) Cooler, 24" x 69" Doors, Cantilever Shelves	Case, Cooler	Zero Zone	Reveal Merchandiser® with Doors	6ORMC83D	www.zero-zone.com	www.4DD.com ak RVT2014	
Cooler 6ORMC88D	SSC/ECM	115V-1-60	0.90	29	LED Zero Zone Chillbrite™ 5	120V-1-60	0.57	66	CoolView® Ultra™	115V-1-60	0	0	Off-Cycle	1 1/2" PVC Drain	See Zero Zone Sales Spec Sheet	1,521	6 foot (3 Door) Cooler, 24" x 74" Doors, Cantilever Shelves	Case, Cooler	Zero Zone	Reveal Merchandiser® with Doors	6ORMC88D	www.zero-zone.com	www.4DD.com ak RVT2014	
Cooler 8ORMC83D	SSC/ECM	115V-1-60	1.20	41	LED Zero Zone Chillbrite™ 5	120V-1-60	0.72	84	CoolView® Ultra™	115V-1-60	0	0	Off-Cycle	1 1/2" PVC Drain	See Zero Zone Sales Spec Sheet	1,927	8 foot (4 Door) Cooler, 24" x 69" Doors, Cantilever Shelves	Case, Cooler	Zero Zone	Reveal Merchandiser® with Doors	8ORMC83D	www.zero-zone.com	www.4DD.com ak RVT2014	
Cooler 8ORMC88D	SSC/ECM	115V-1-60	1.20	45	LED Zero Zone Chillbrite™ 5	120V-1-60	0.77	90	CoolView® Ultra™	115V-1-60	0	0	Off-Cycle	1 1/2" PVC Drain	See Zero Zone Sales Spec Sheet	1,997	8 foot (4 Door) Cooler, 24" x 74" Doors, Cantilever Shelves	Case, Cooler	Zero Zone	Reveal Merchandiser® with Doors	8ORMC88D	www.zero-zone.com	www.4DD.com ak RVT2014	
Cooler 12ORMC83D	SSC/ECM	115V-1-60	1.50	52	LED Zero Zone Chillbrite™ 5	120V-1-60	1.08	126	CoolView® Ultra™	115V-1-60	0	0	Off-Cycle	1 1/2" PVC Drain	See Zero Zone Sales Spec Sheet	2,846	12 foot (6 Door) Cooler, 24" x 69" Doors, Cantilever Shelves	Case, Cooler	Zero Zone	Reveal Merchandiser® with Doors	12ORMC83D	www.zero-zone.com	www.4DD.com ak RVT2014	
Cooler 12ORMC88D	SSC/ECM	115V-1-60	1.50	57	LED Zero Zone Chillbrite™ 5	120V-1-60	1.14	131	CoolView® Ultra™	115V-1-60	0	0	Off-Cycle	1 1/2" PVC Drain	See Zero Zone Sales Spec Sheet	2,951	12 foot (6 Door) Cooler, 24" x 74" Doors, Cantilever Shelves	Case, Cooler	Zero Zone	Reveal Merchandiser® with Doors	12ORMC88D	www.zero-zone.com	www.4DD.com ak RVT2014	

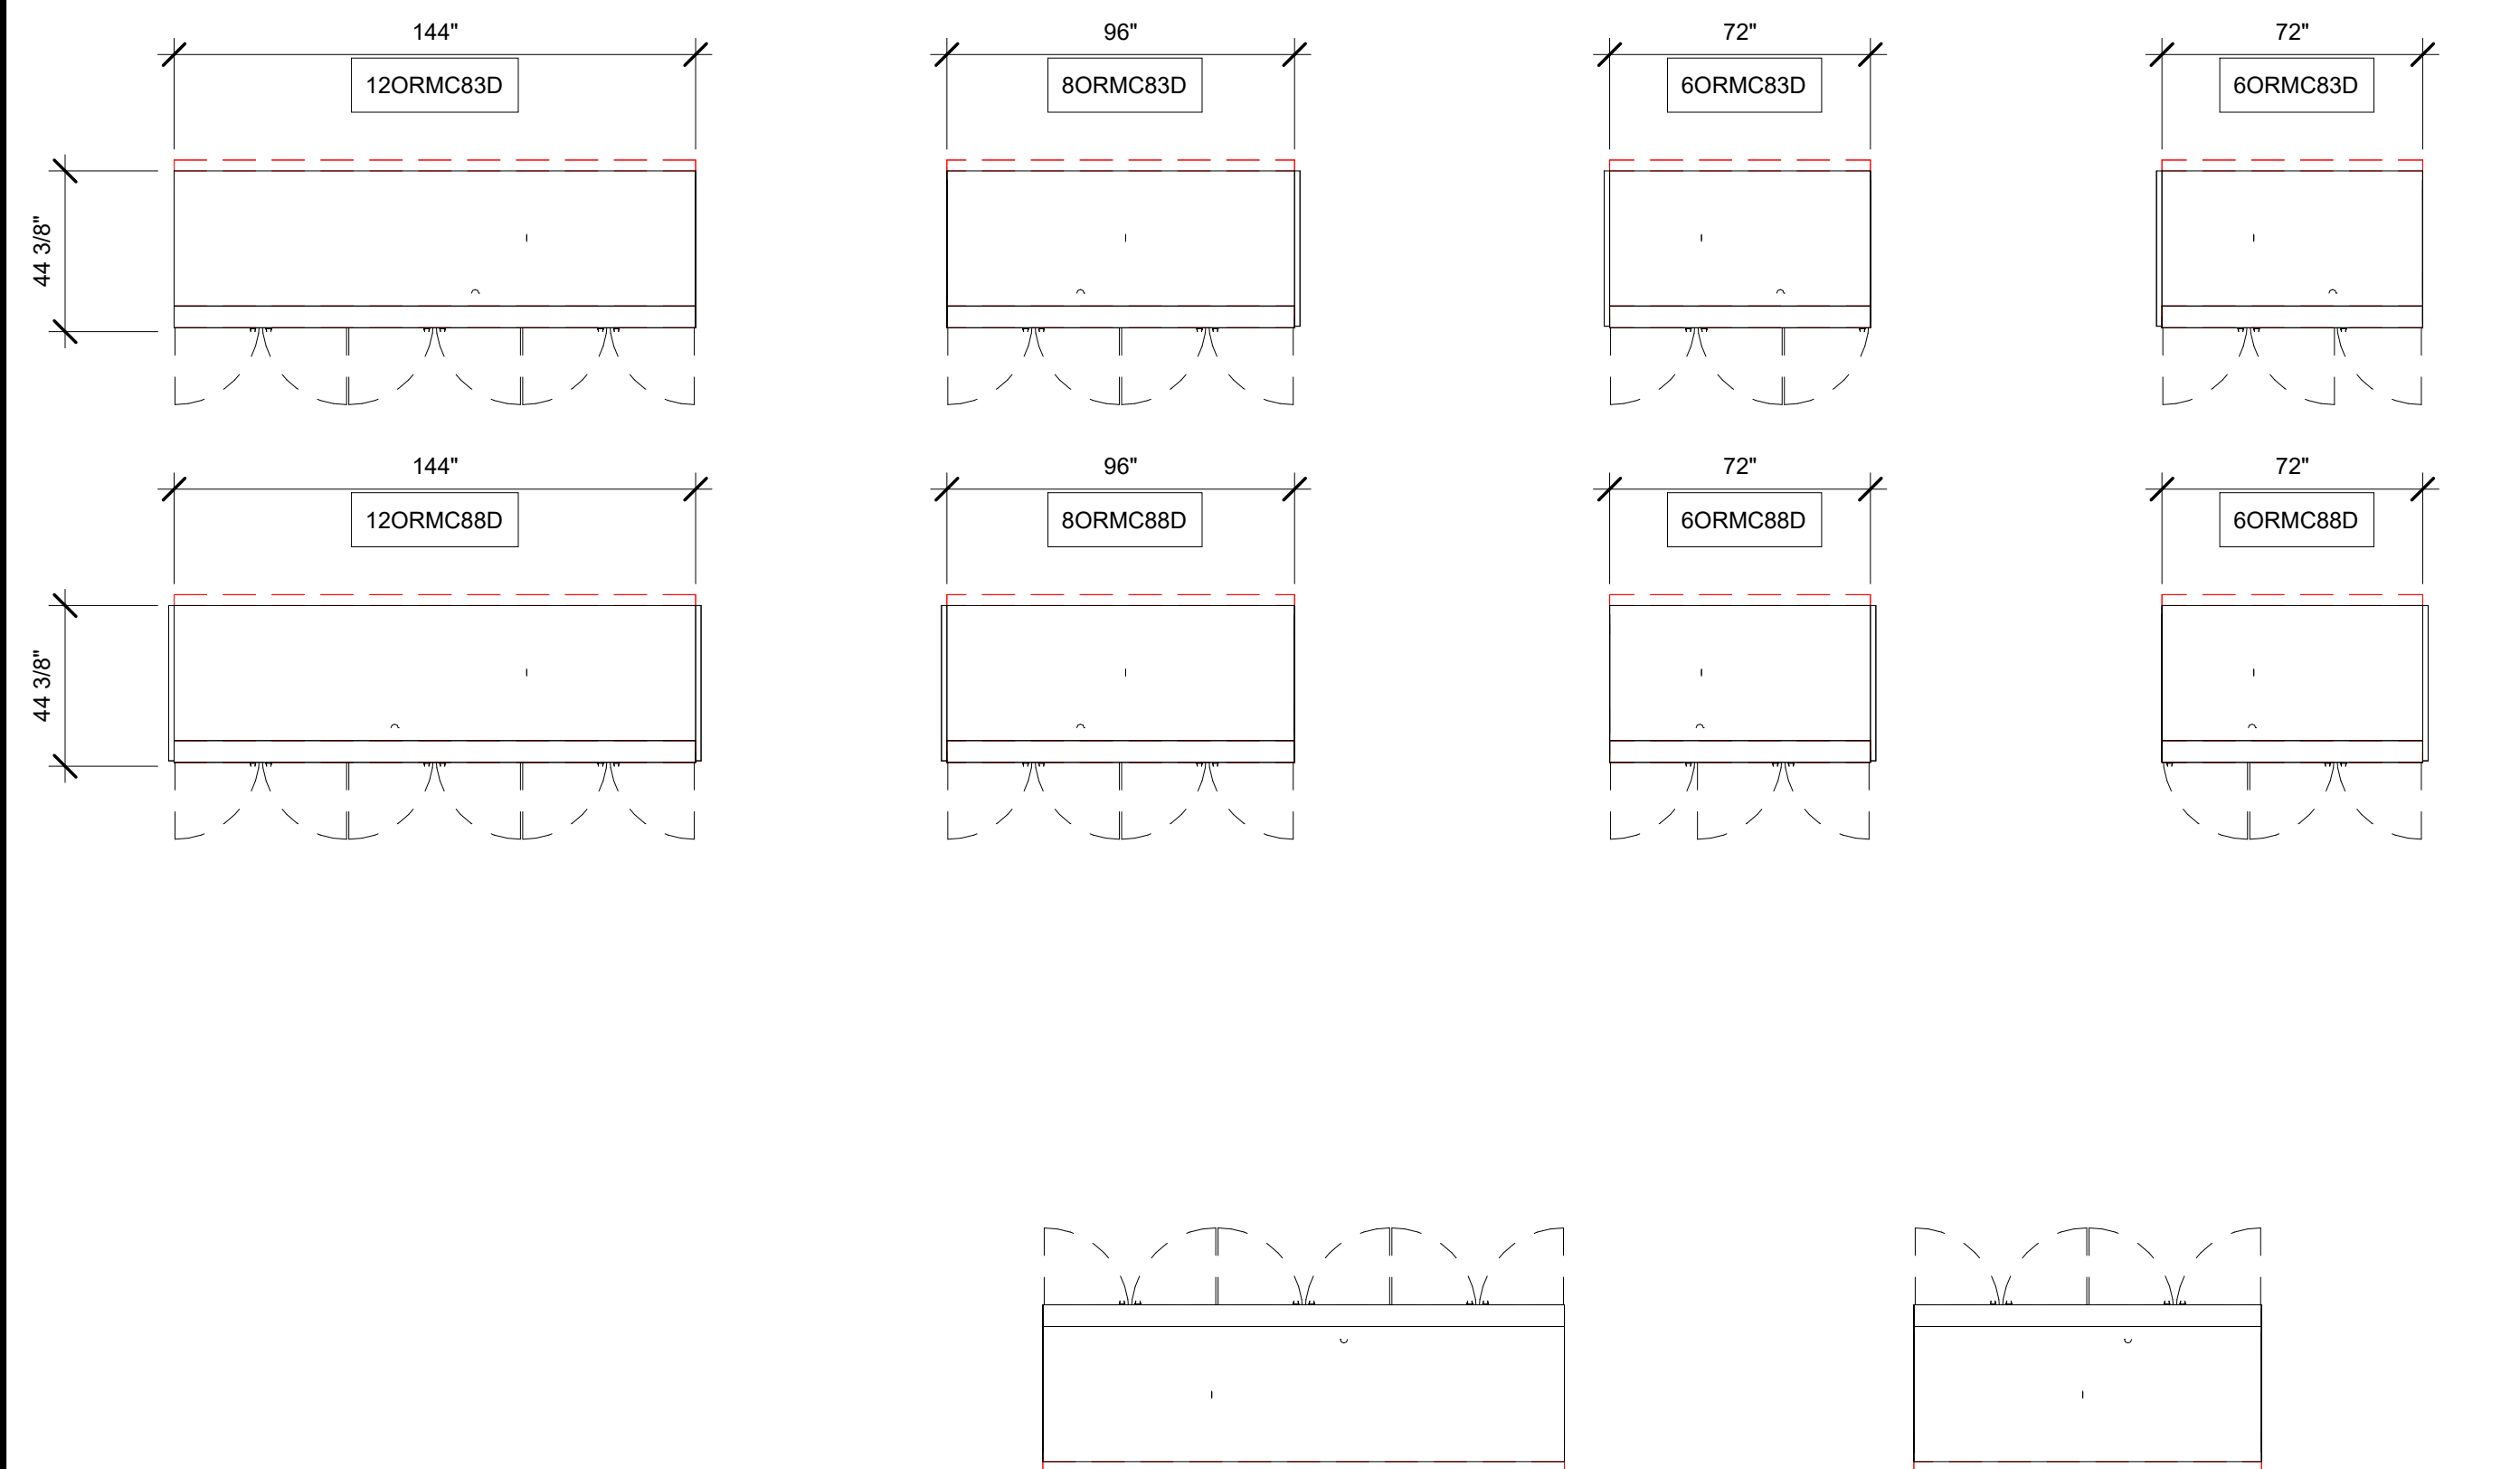

① PLAN VIEW
1/4" = 1'-0"

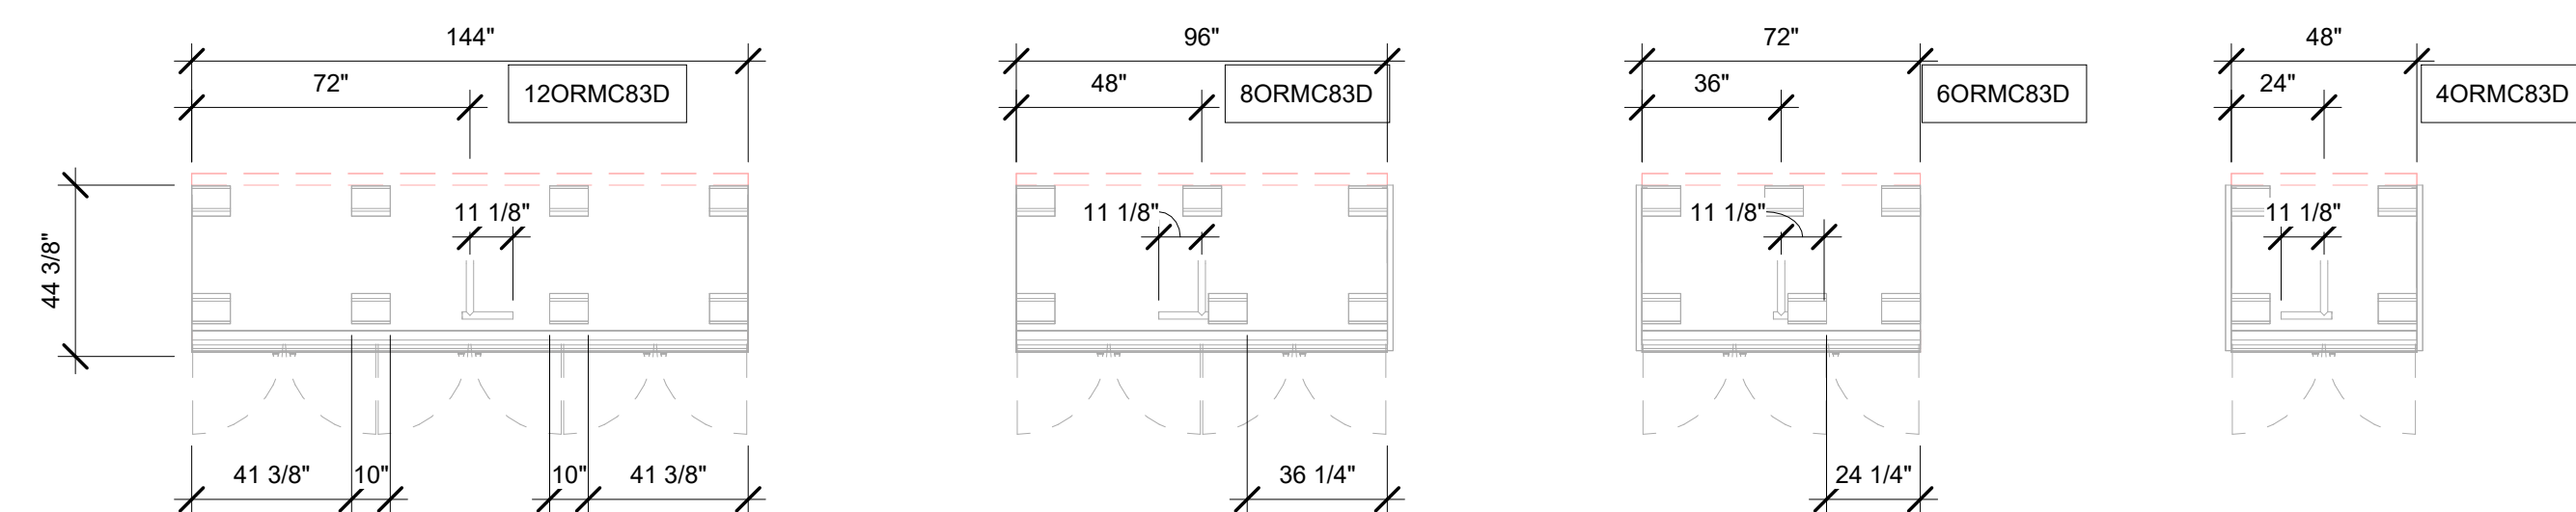

2 REFLECTED UNDERSIDE VIEW
1/4" = 1'-0"

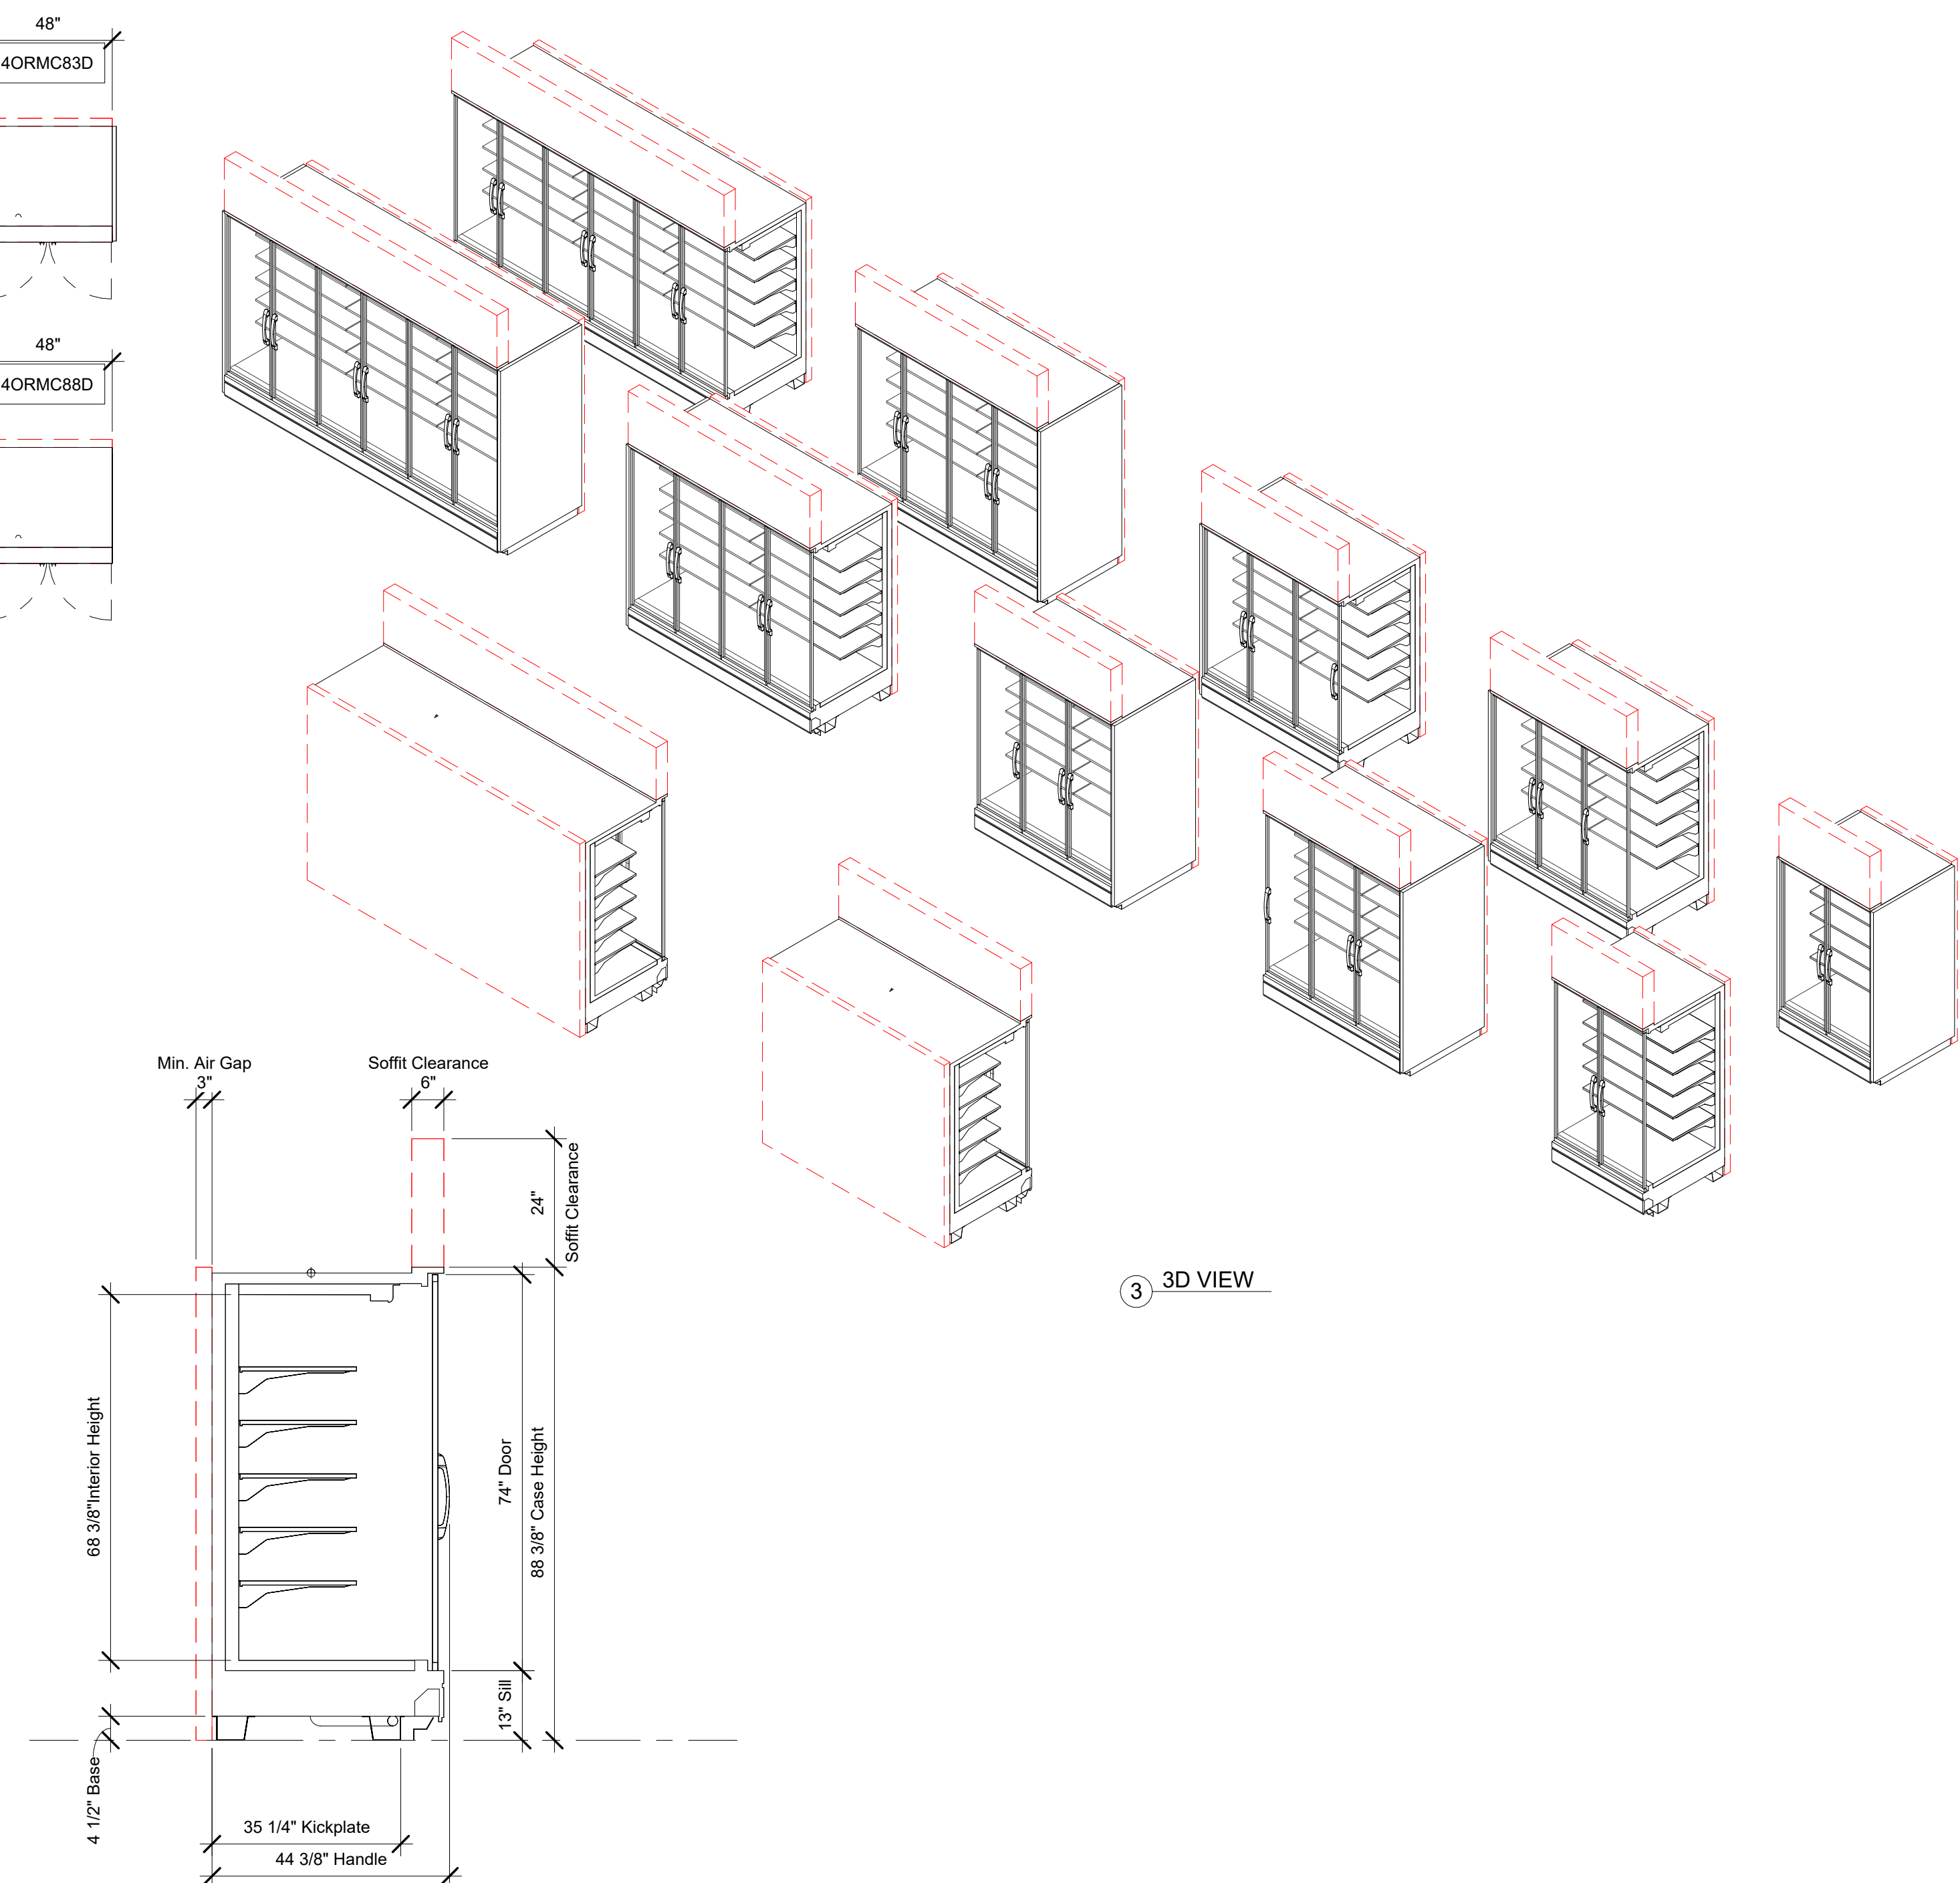

3 3D VIEW

4 SECTION
1/2" = 1'-0"



4th DIMENSION DESIGN, INC.
817 Venture Court
Waukesha, Wisconsin 53189

PHONE: (262) 896-6500
www.4DD.com



VEAL MERCHANDISER

ZERO ZONE

1110 NORTH OAKRIDGE DRIVE
NORTH PRAIRIE, WI 53153

REVEAL MERCHANDISER

[illegible]

DATE:	10/16/2023
BY:	AK
SCALE:	As indicated
SUMMARY FINAL	

DRAWING NO:
ORMC83D/88D